




Fitzgerald Earles Architects, Inc.

1820 W. Hubbard, Suite 320 | Chicago, IL 60622
312.491.9840 | Fax 312.491.9844

Client PLAZA 833 RSF _____
Sketch No. LOCKER ROOMS Project No. 06272.01
Scale NTS Date 1-30-07
File Name Basement_Base_Plan.dwg Drawn by: RR Sht. Rev. _____

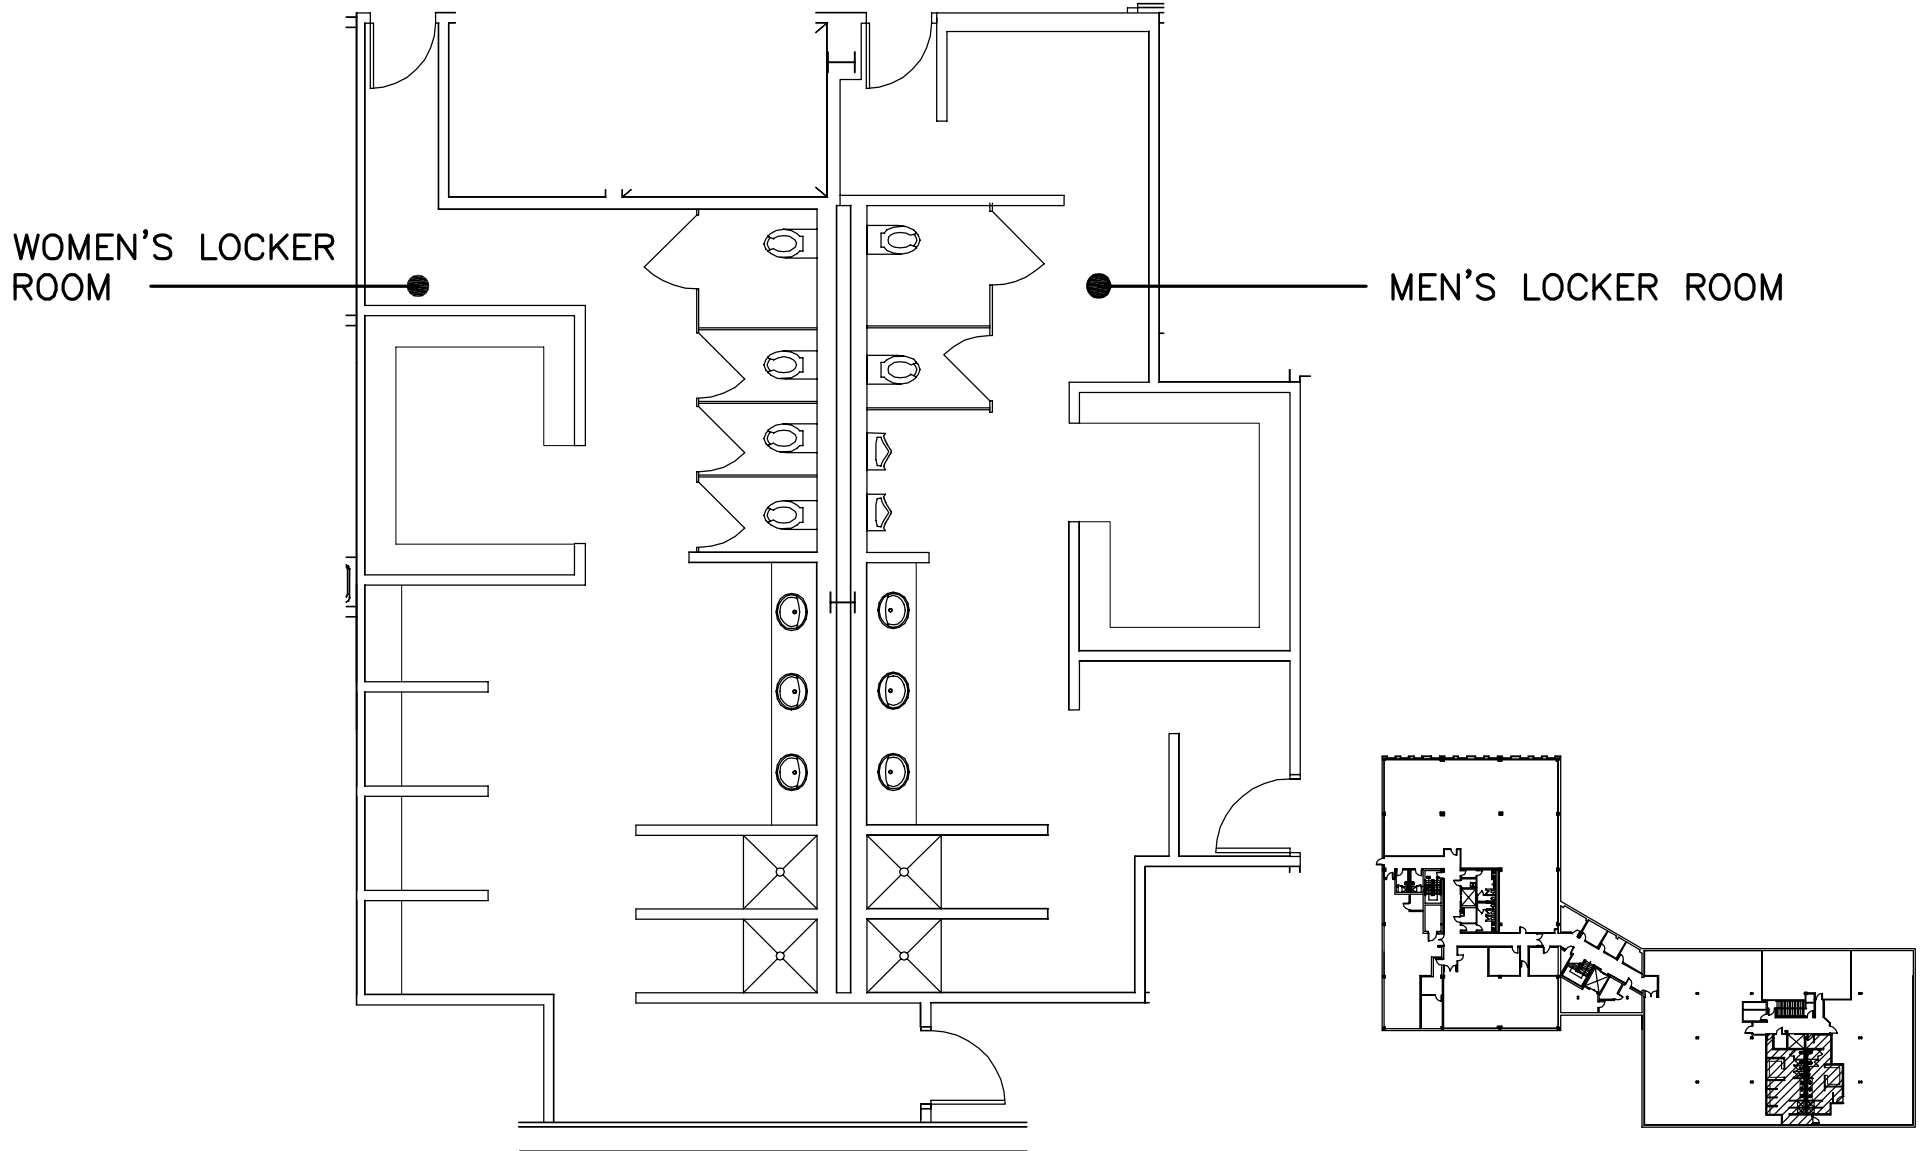

1 LOCKER ROOMS FLOOR PLAN
SCALE: NTS
PLAN NORTH

BASEMENT KEY PLAN
SCALE: NTS
PLAN NORTH