



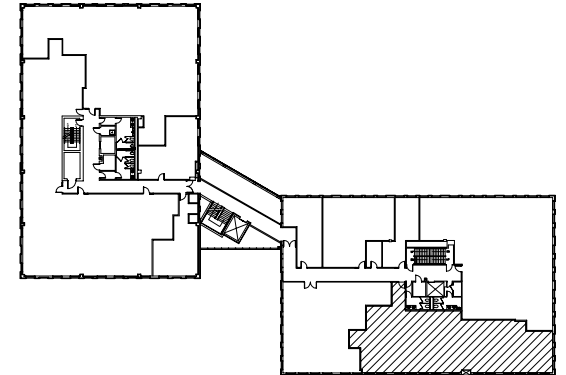

# Fitzgerald Earles Architects, Inc.

1820 W. Hubbard, Suite 320 | Chicago, IL 60622  
312.491.9840 | Fax 312.491.9844

Client PLAZA 833 RSF \_\_\_\_\_  
Sketch No. SUITE 430E Project No. 06272.01  
Scale NTS Date 1-30-07  
File Name 4th\_Base\_Plan.dwg Drawn by: MR Sht. Rev. \_\_\_\_\_

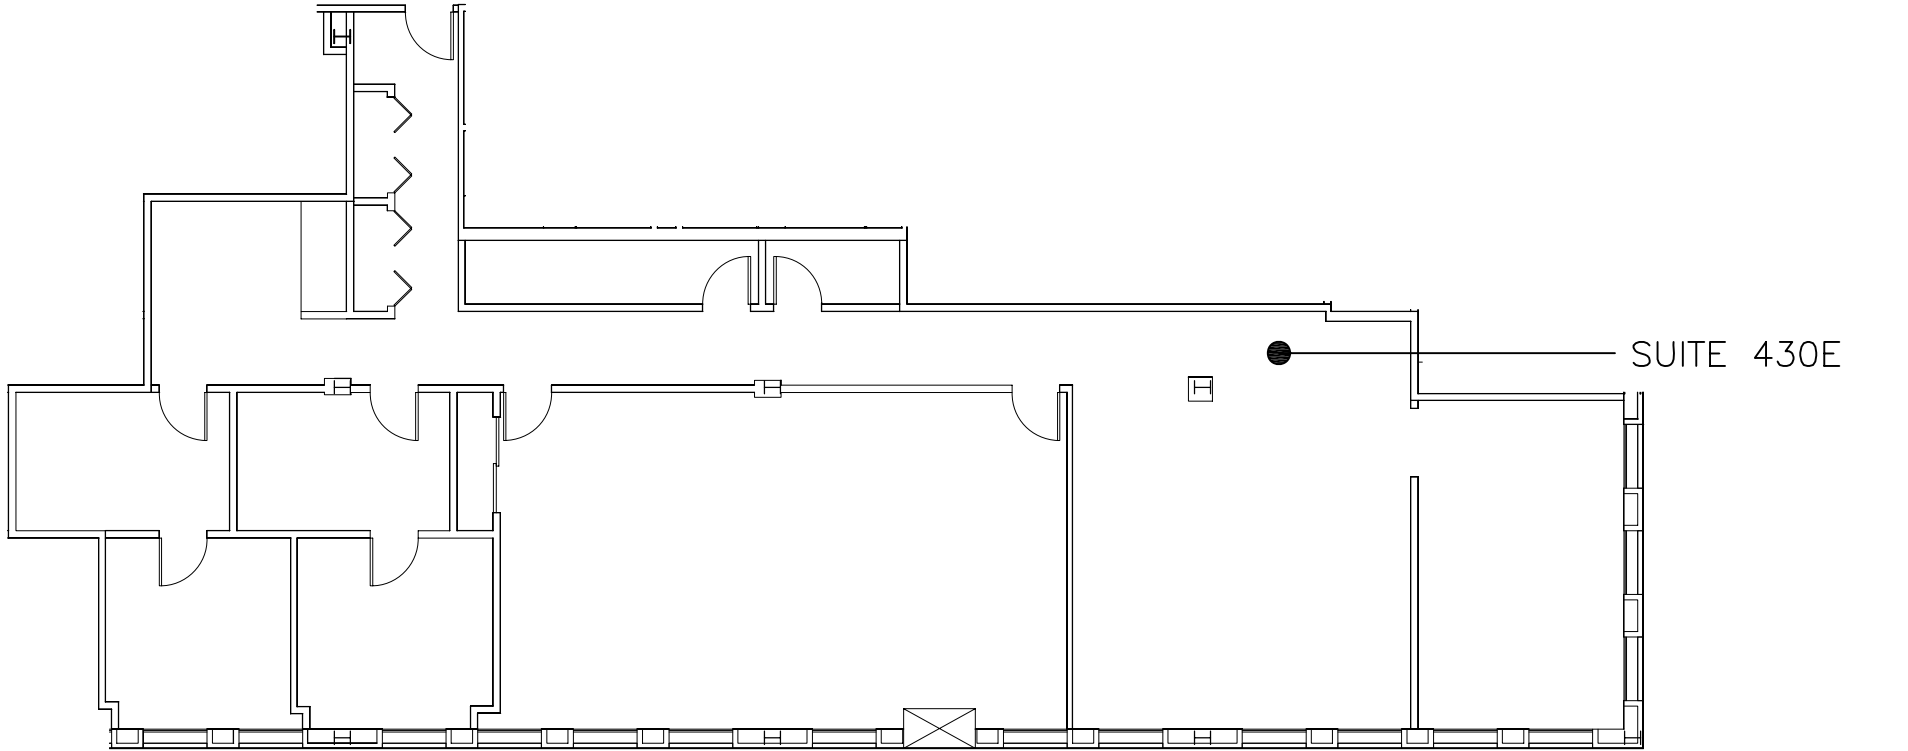

1 SUITE 430E FLOOR PLAN  
SCALE: NTS  
PLAN NORTH

FOURTH FLOOR KEY PLAN  
SCALE: NTS  
PLAN NORTH