





Fitzgerald Earles Architects, Inc.

1820 W. Hubbard, Suite 320 | Chicago, IL 60622
312.491.9840 | Fax 312.491.9844

Client PLAZA 833 RSF _____
Sketch No. SUITE 315W Project No. 06272.01
Scale NTS Date 1-30-07
File Name 3rd_Base_Plan.dwg Drawn by: MR Sht. Rev. _____

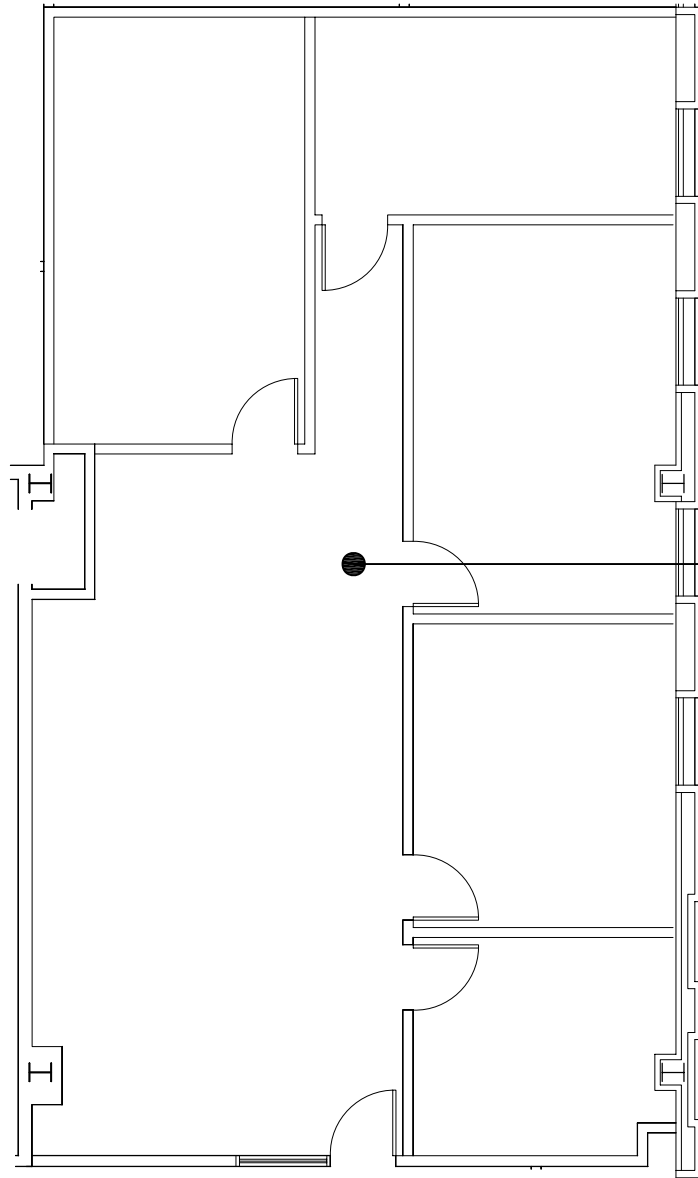

SUITE 315W

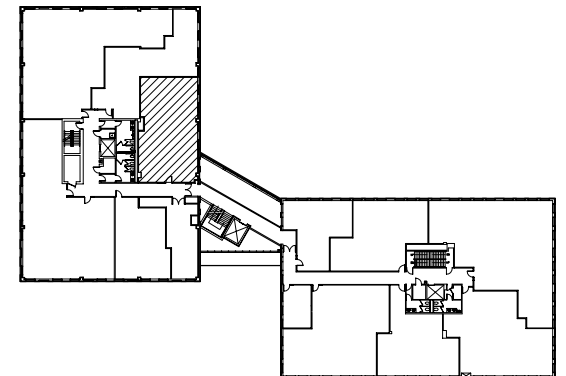

1 SUITE 315W
SCALE: NTS



PLAN NORTH

THIRD FLOOR KEY PLAN

SCALE: NTS



PLAN NORTH